

PROPRIETARY AND CONFIDENTIAL



THE INFORMATION CONTAINED IN THIS DRAWING IS THE SOLE PROPERTY OF DYTRAN INSTRUMENTS INC. ANY REPRODUCTION IN PART OR AS A WHOLE WITHOUT THE WRITTEN PERMISSION OF DYTRAN INSTRUMENTS INC. IS PROHIBITED

REVISIONS

REV.	ECN	DESCRIPTION	BY/DATE	CHK	APPR
B	12786	REDRAWN ON SOLIDWORKS	07/15/16	EP	AS
C	14099	CONNECTOR UPDATED TO STRAIGHT KNURL	DP 03/15/18	<i>DP</i>	<i>AS</i>

1 CABLE LENGTH TOLERANCE

ENGLISH		[METRIC]	
≤1FT	+1/ -0 IN	≤0.3m	+25mm -0mm
>1 FT - 5 FT	+2/ -0 IN	.0.3 m-1.5m	+50mm -0mm
> 5 FT - 10 FT	+4/ -0 IN	>1.5m-3m	+100mm -0mm
>10 FT - 25FT	+6 / -0 IN	>3m-7.5m	+150mm -0mm
>25 FT	+5% / -0%	>7.5m	+5%/-0%

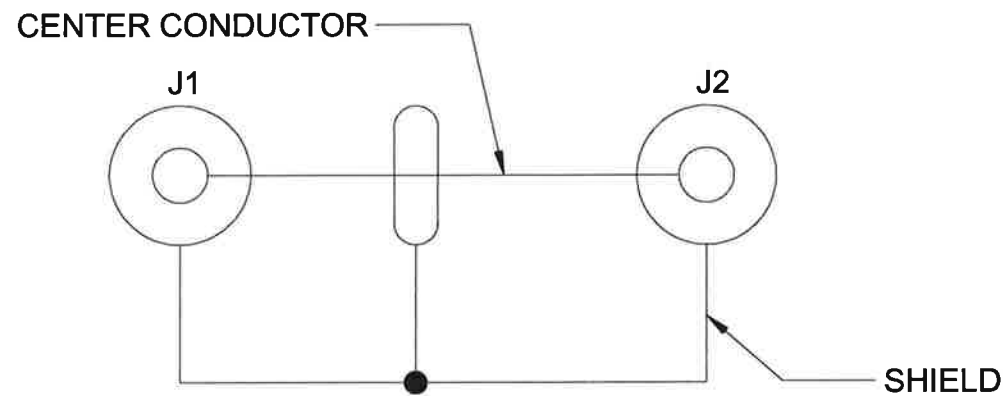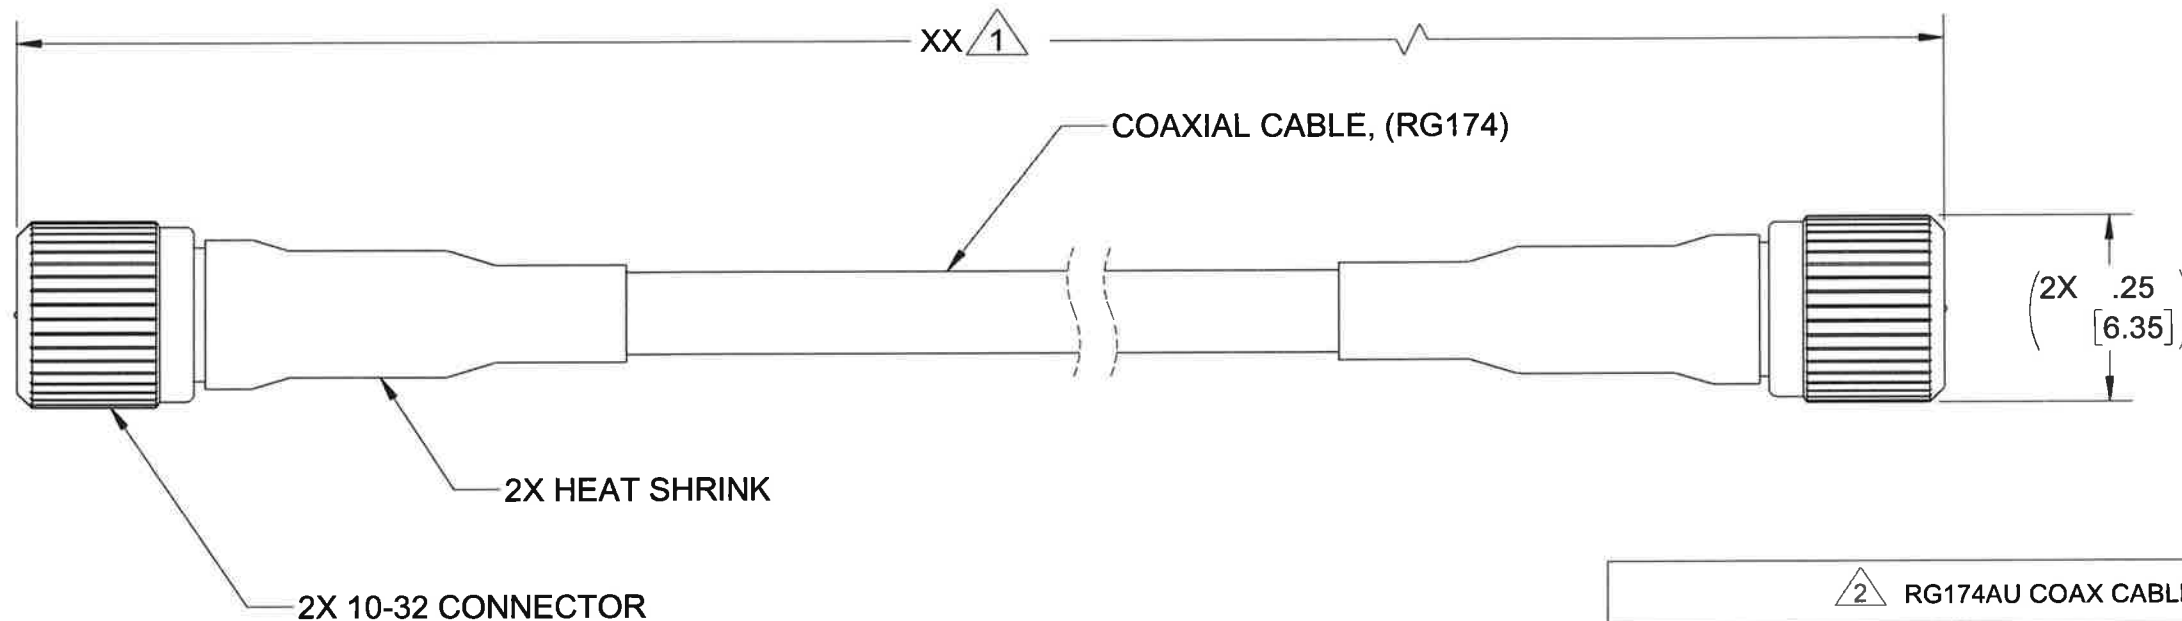

SCHMATIC

2 RG174AU COAX CABLE	
INNER CONDUCTOR	26 AWG 7/34 BARE COPPER CLAD STEEL (COPPER WELD)
DIELECTRIC MATERIAL	EXTRUDED POLYOLEFIN
SHIELD	BRAIDED TINNED COPPER, 38 AWG, 4 ENDS, 85% MIN COVERAGE
JACKET	EXTRUDED PVC (NON-CONTAMINATING), COLOR BLK
DIAMETER	.110±.005
TEMPERATURE RATING	-40 °C TO 85 °C
NOMINAL IMPEDANCE (OHMS)	50±2
MAX CONDUCTOR RESISTANCE (OHMS)	9.67 / 100FT

- 2 SEE CABLE SPECIFICATION TABLE.
- 1 MODEL NUMBER: 6400AXX. "XX" DENOTES CABLE LENGTH IN FEET. SEE TABLE FOR CABLE LENGTH TOLERANCE.

NOTES: UNLESS OTHERWISE SPECIFIED

UNLESS OTHERWISE SPECIFIED:  
 INTERPRET DIM & TOL PER ASME Y14.5M - 1994.  
 REMOVE BURRS.  
 COUNTERSINK INTERNAL THDS 90° TO MAJOR DIA.  
 CHAM EXT THDS 45° TO MINOR DIA.  
 THD LENGTHS AND DEPTHS ARE FOR MIN FULL THDS.  
 DIMENSIONS APPLY AFTER FINISHING.

ALL MACHINED SURFACES.  
 TOTAL RUNOUT WITHIN .005.  
 BREAK SHARP EDGES .005 TO .010.  
 MACHINED FILLET RADII .005 TO .015.  
 WELDING SYMBOLS PER AWS A2.4.  
 ABBREVIATIONS PER MIL-STD-12.

UNLESS OTHERWISE SPECIFIED:  
 DIMENSIONS ARE IN INCHES.  
 DIMENSIONS IN BRACKETS [ ] ARE IN MILLIMETERS TOLERANCES ARE:

DECIMALS	METRIC	ANGLES
.XX ±.03	.X ± 0.8	±1°
.XXX ±.010	.XX ±0.25	

APPROVALS		DATE
ORIG	AB	04/15/13
CHK	RA	04/16/13
APP	DV	04/22/13

DO NOT SCALE DRAWING

**DYTRAN INSTRUMENTS, INC.** Chatsworth, CA

**MASTER COPY IS IN RED**

TITLE: **OUTLINE/INSTALLATION DRAWING, 10-32 TO 10-32, MODEL 6400A**

SIZE	CAGE CODE	DWG NO	REV
<b>B</b>	<b>2W033</b>	<b>127-6400A</b>	<b>C</b>

SCALE: 4:1 SHEET 1 OF 1